



Annex 1

Drawings of 16 group housing systems for dry sows assessed


SYSTEM 1

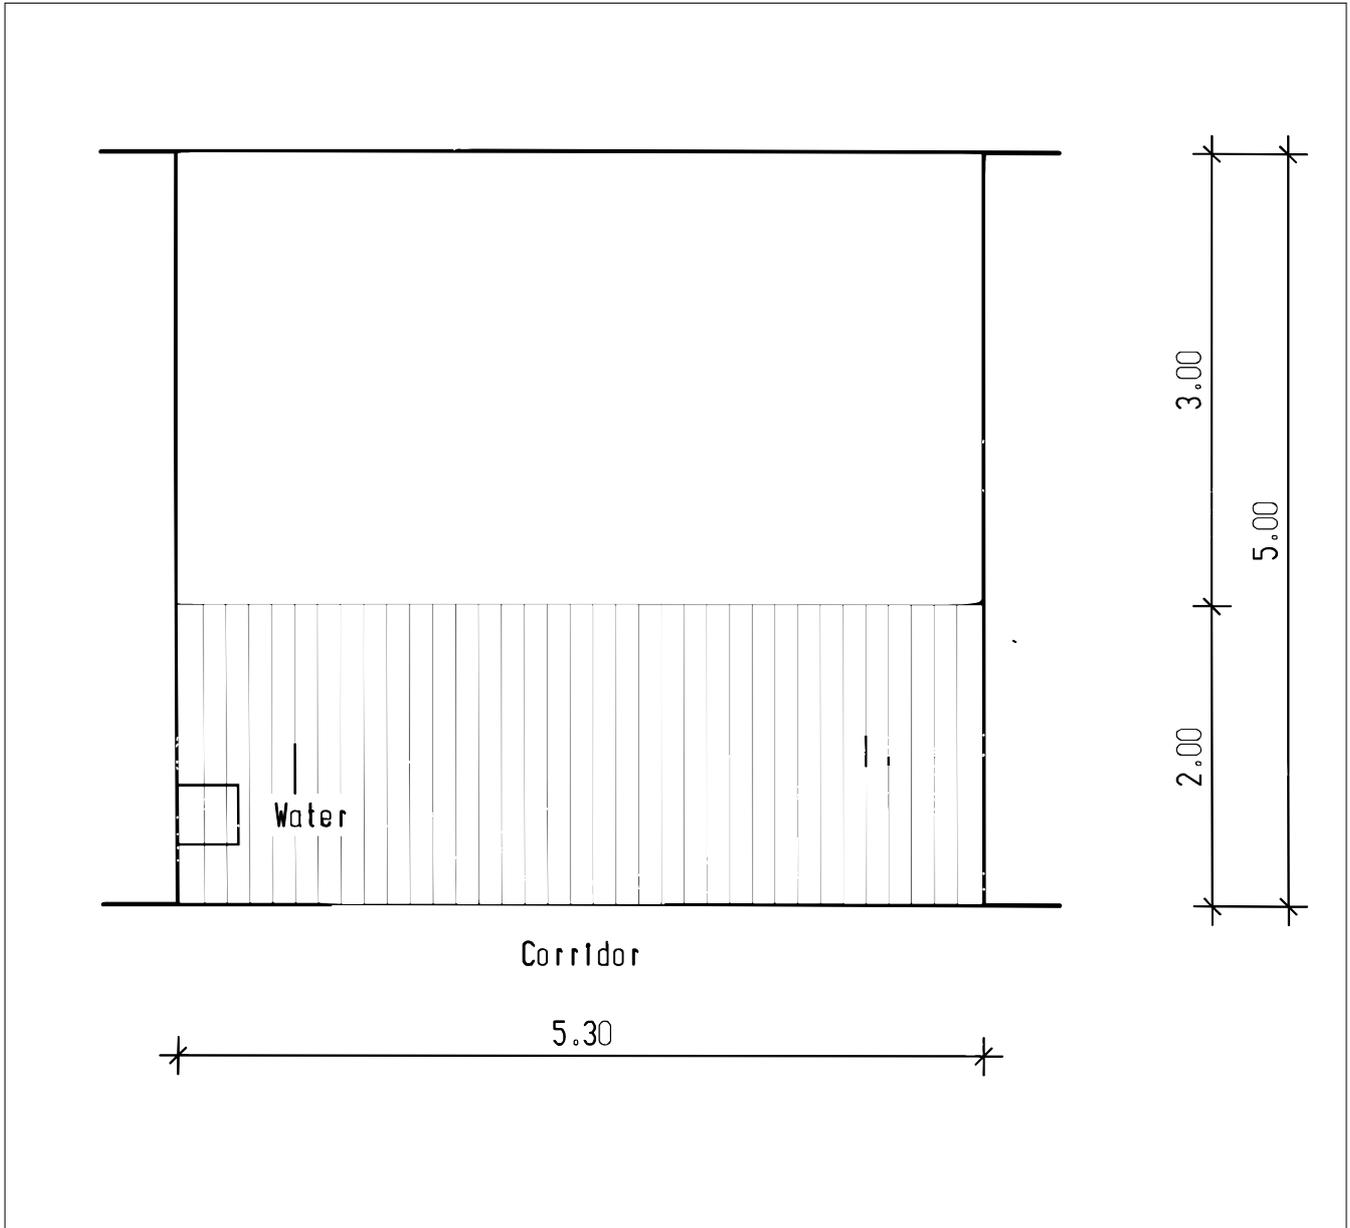


SYSTEM 2

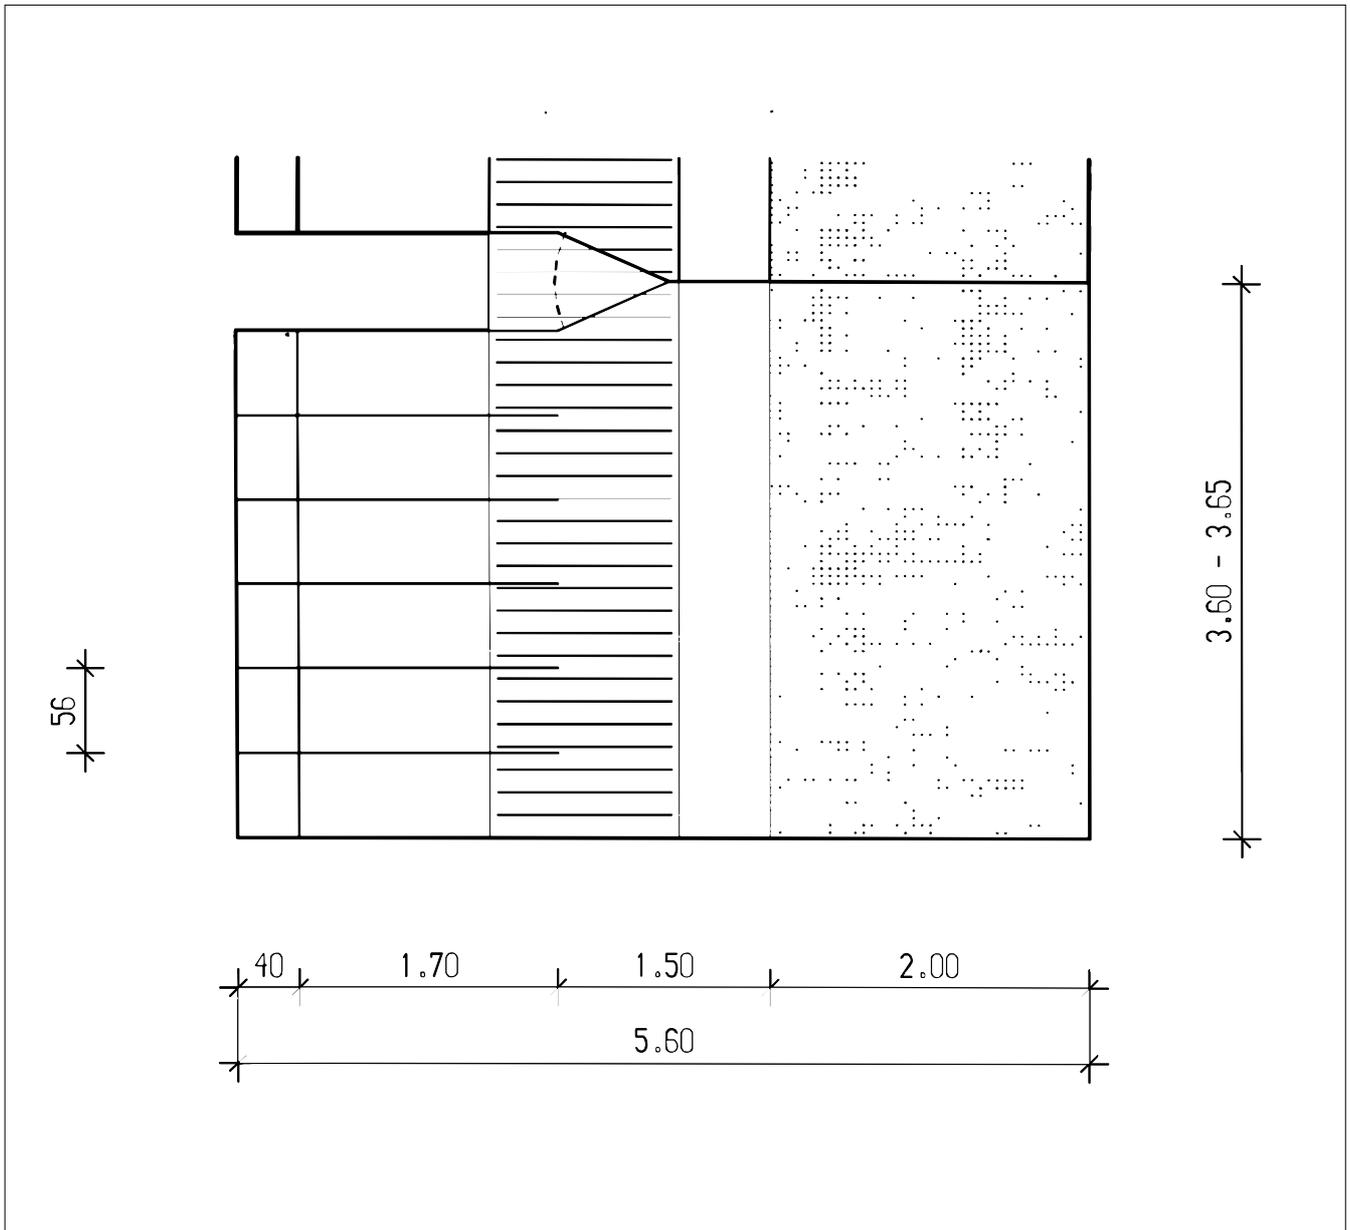


SYSTEM 3

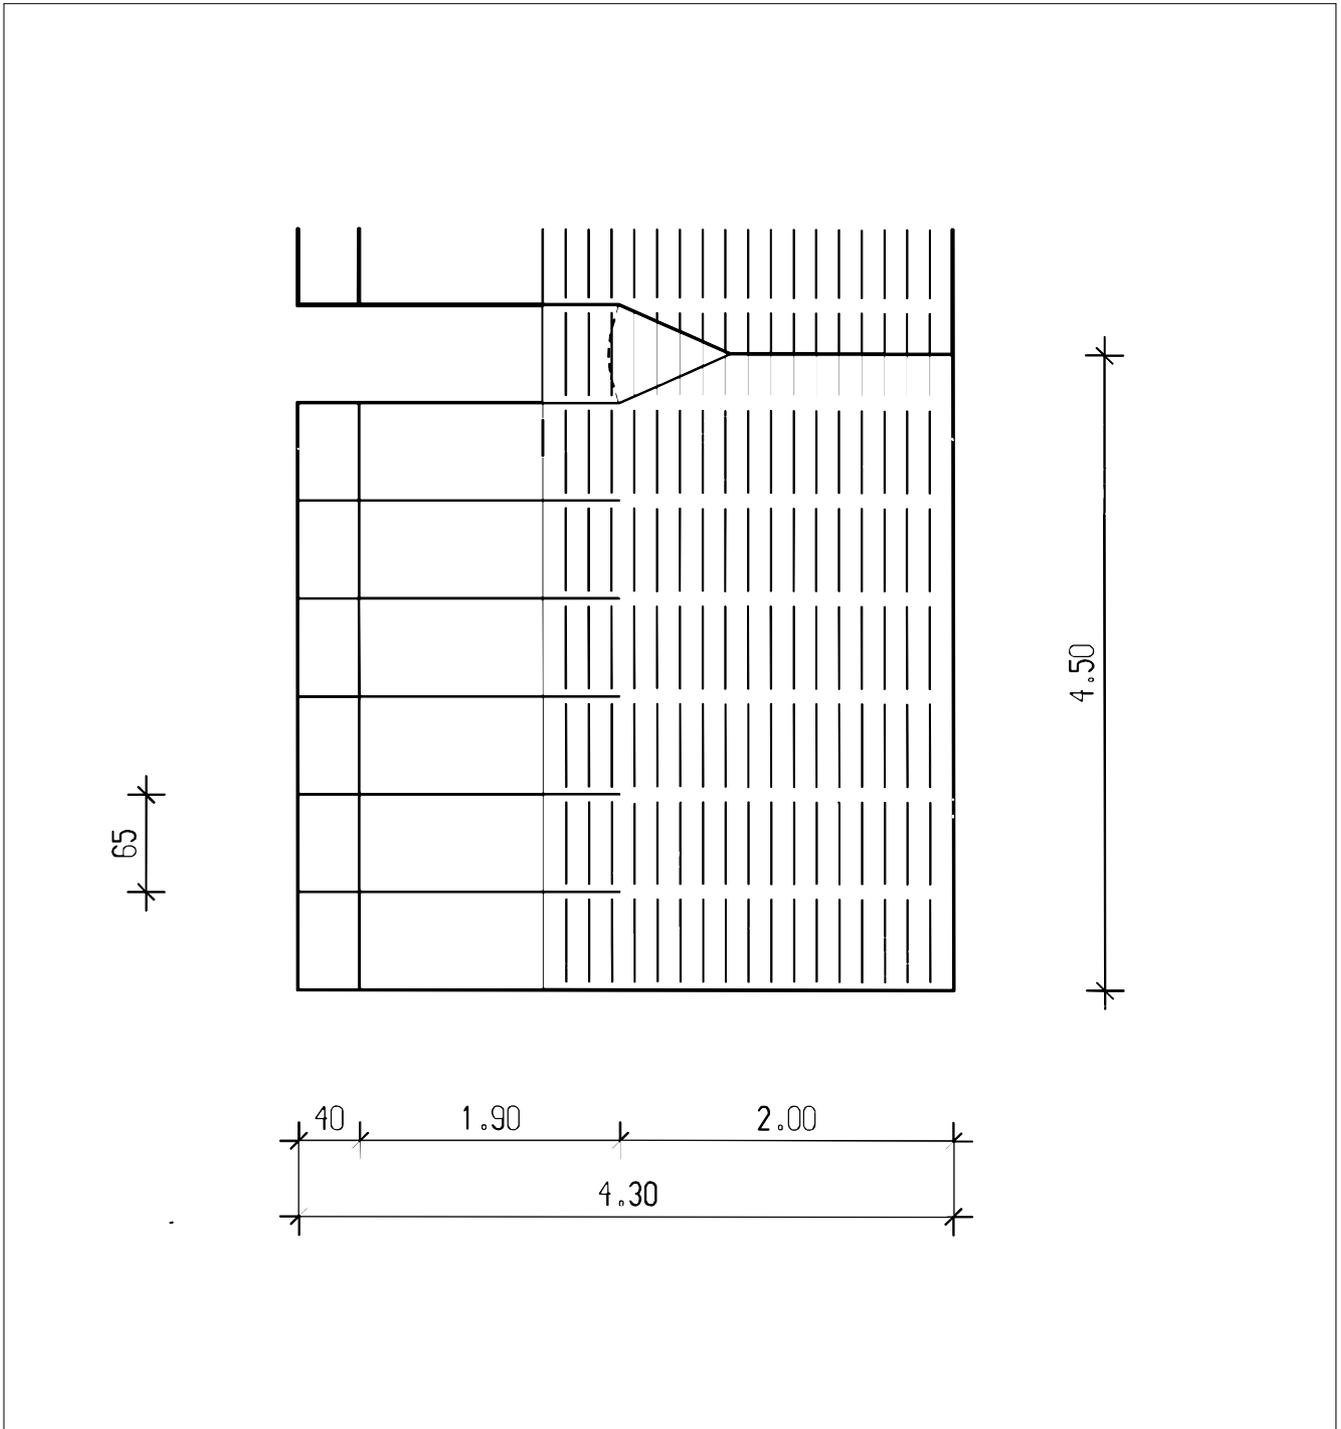


SYSTEM 4

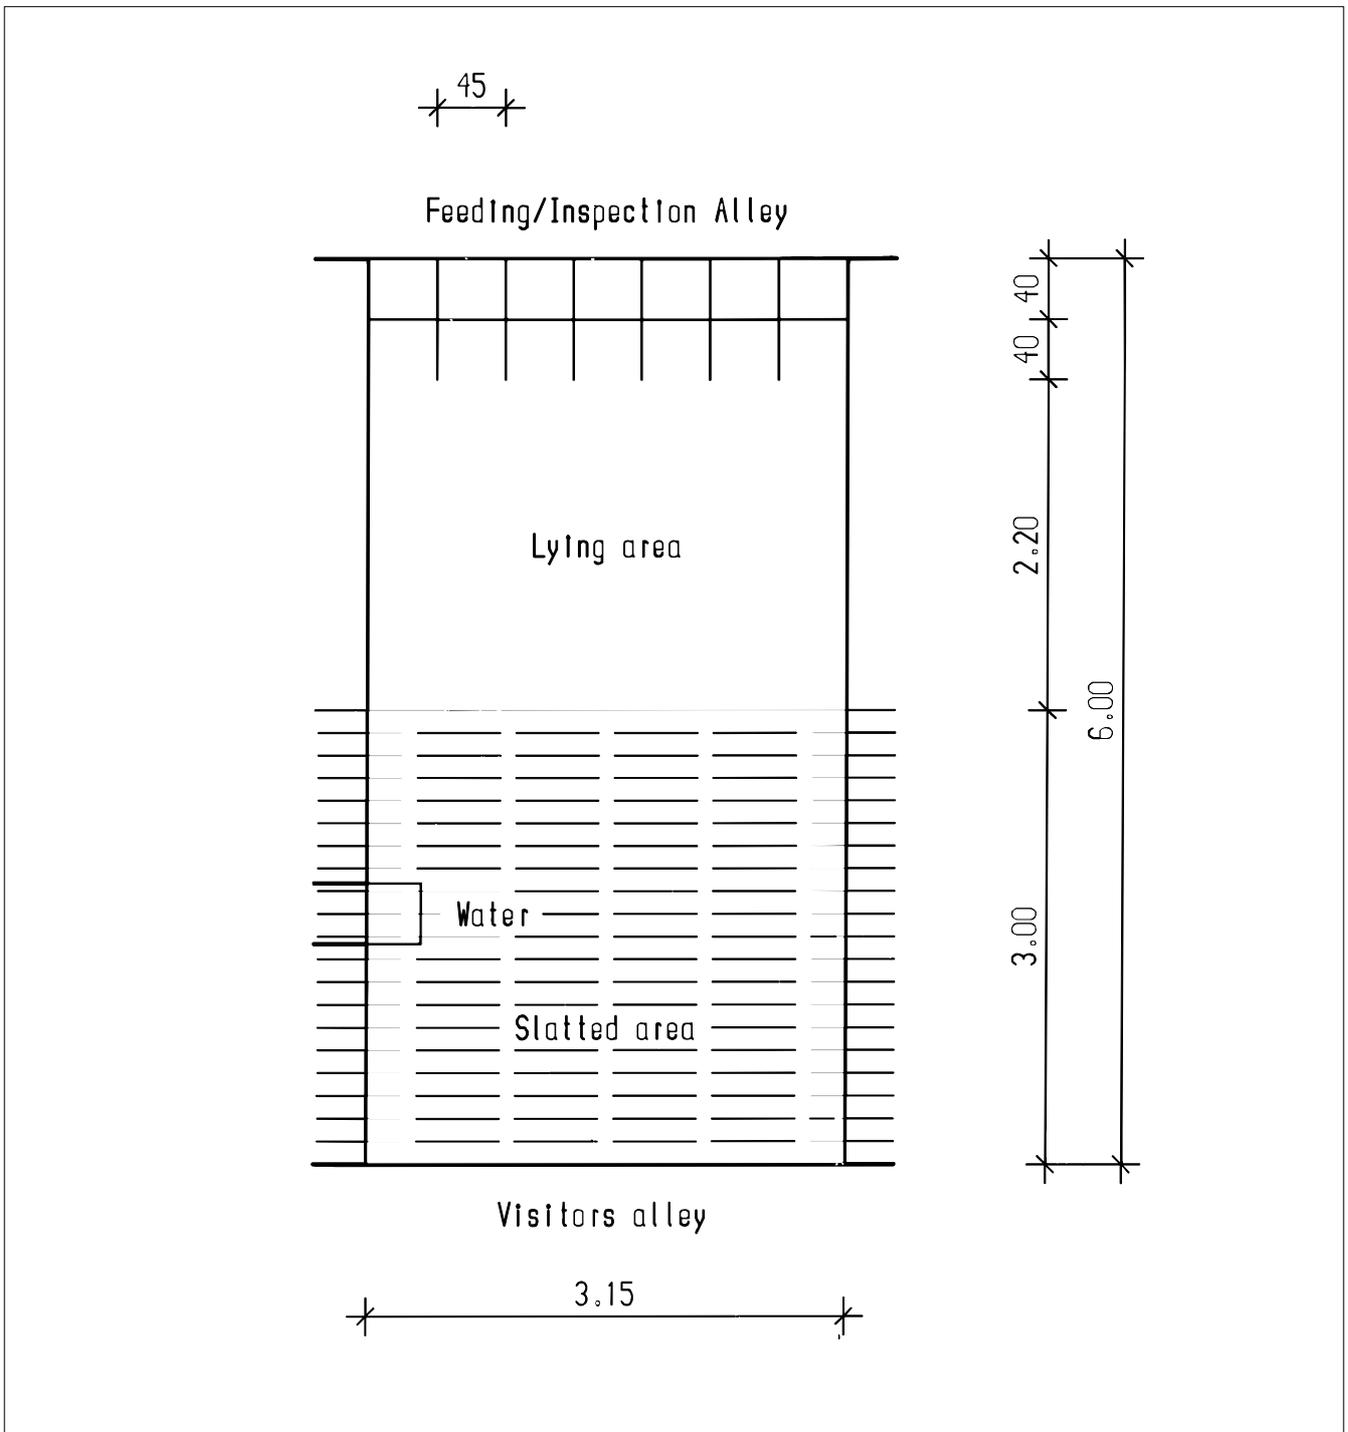


SYSTEM 5

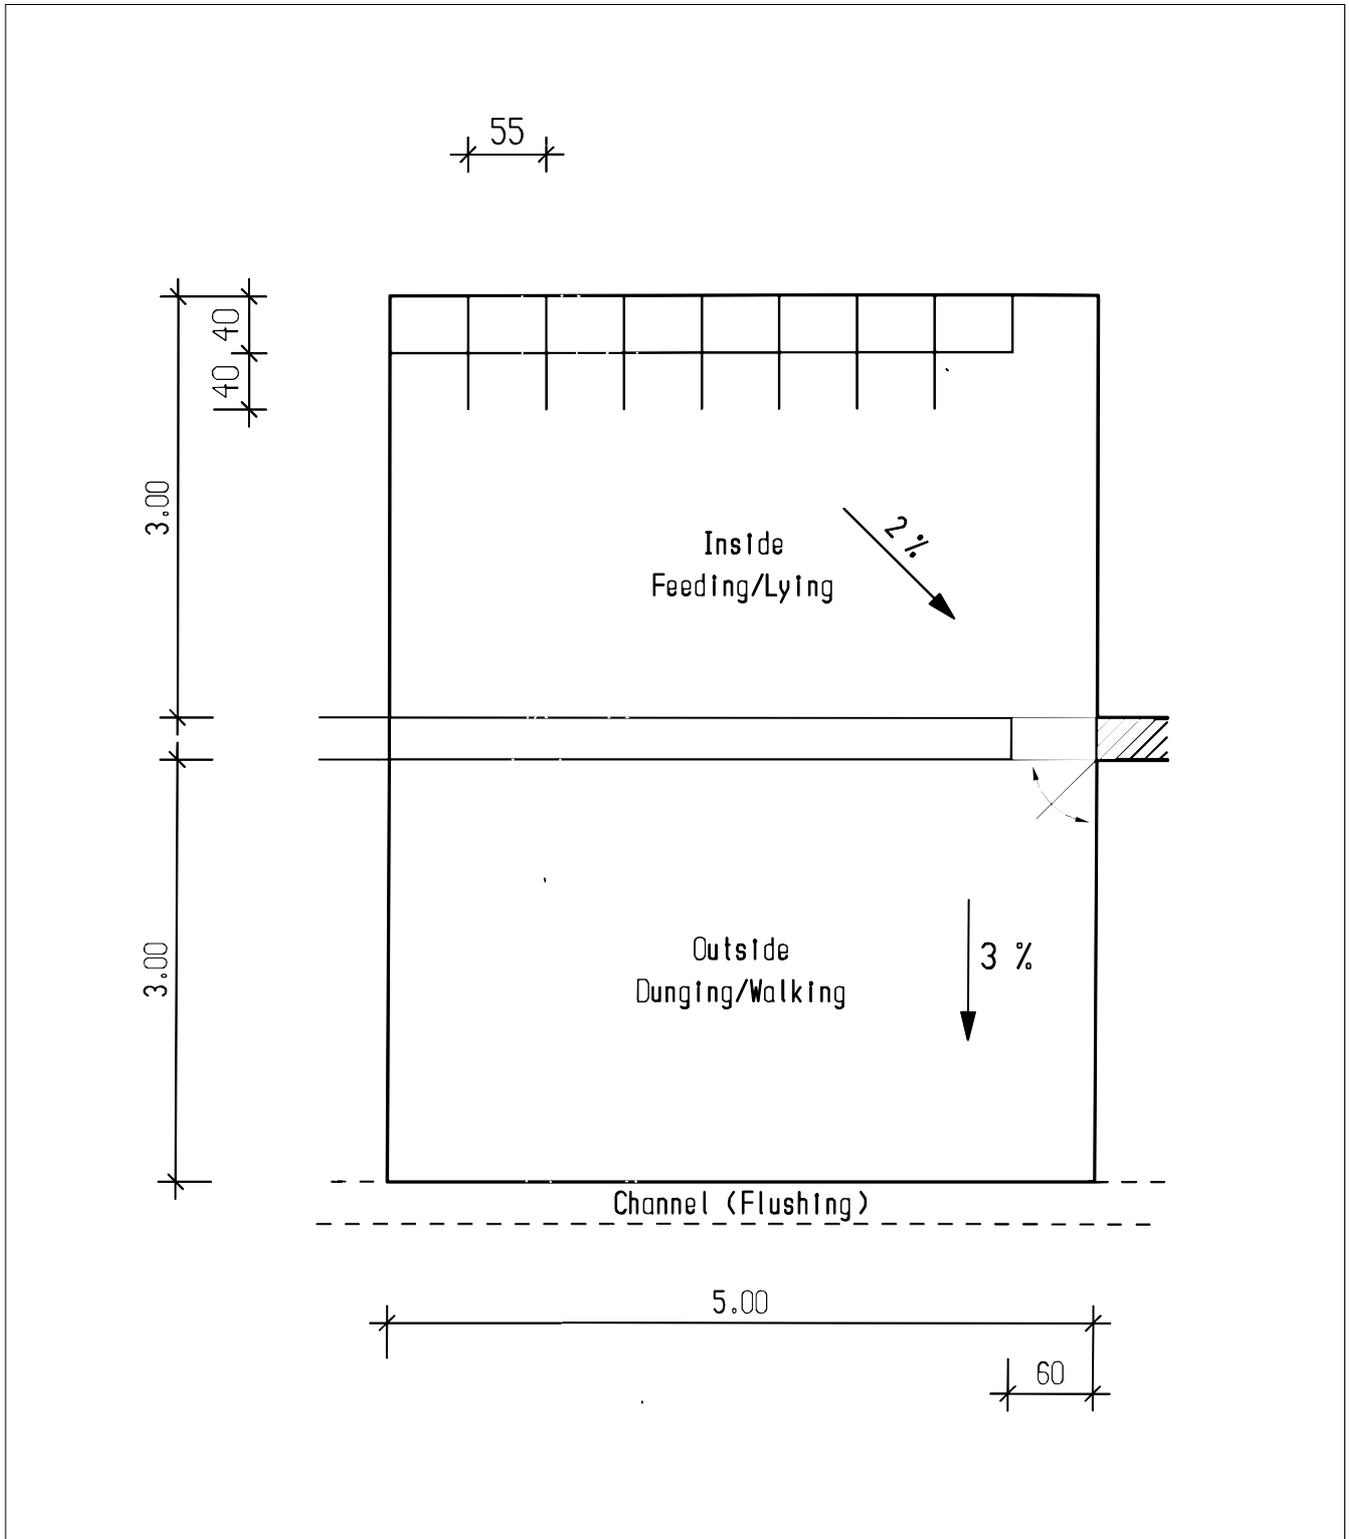

SYSTEM 6

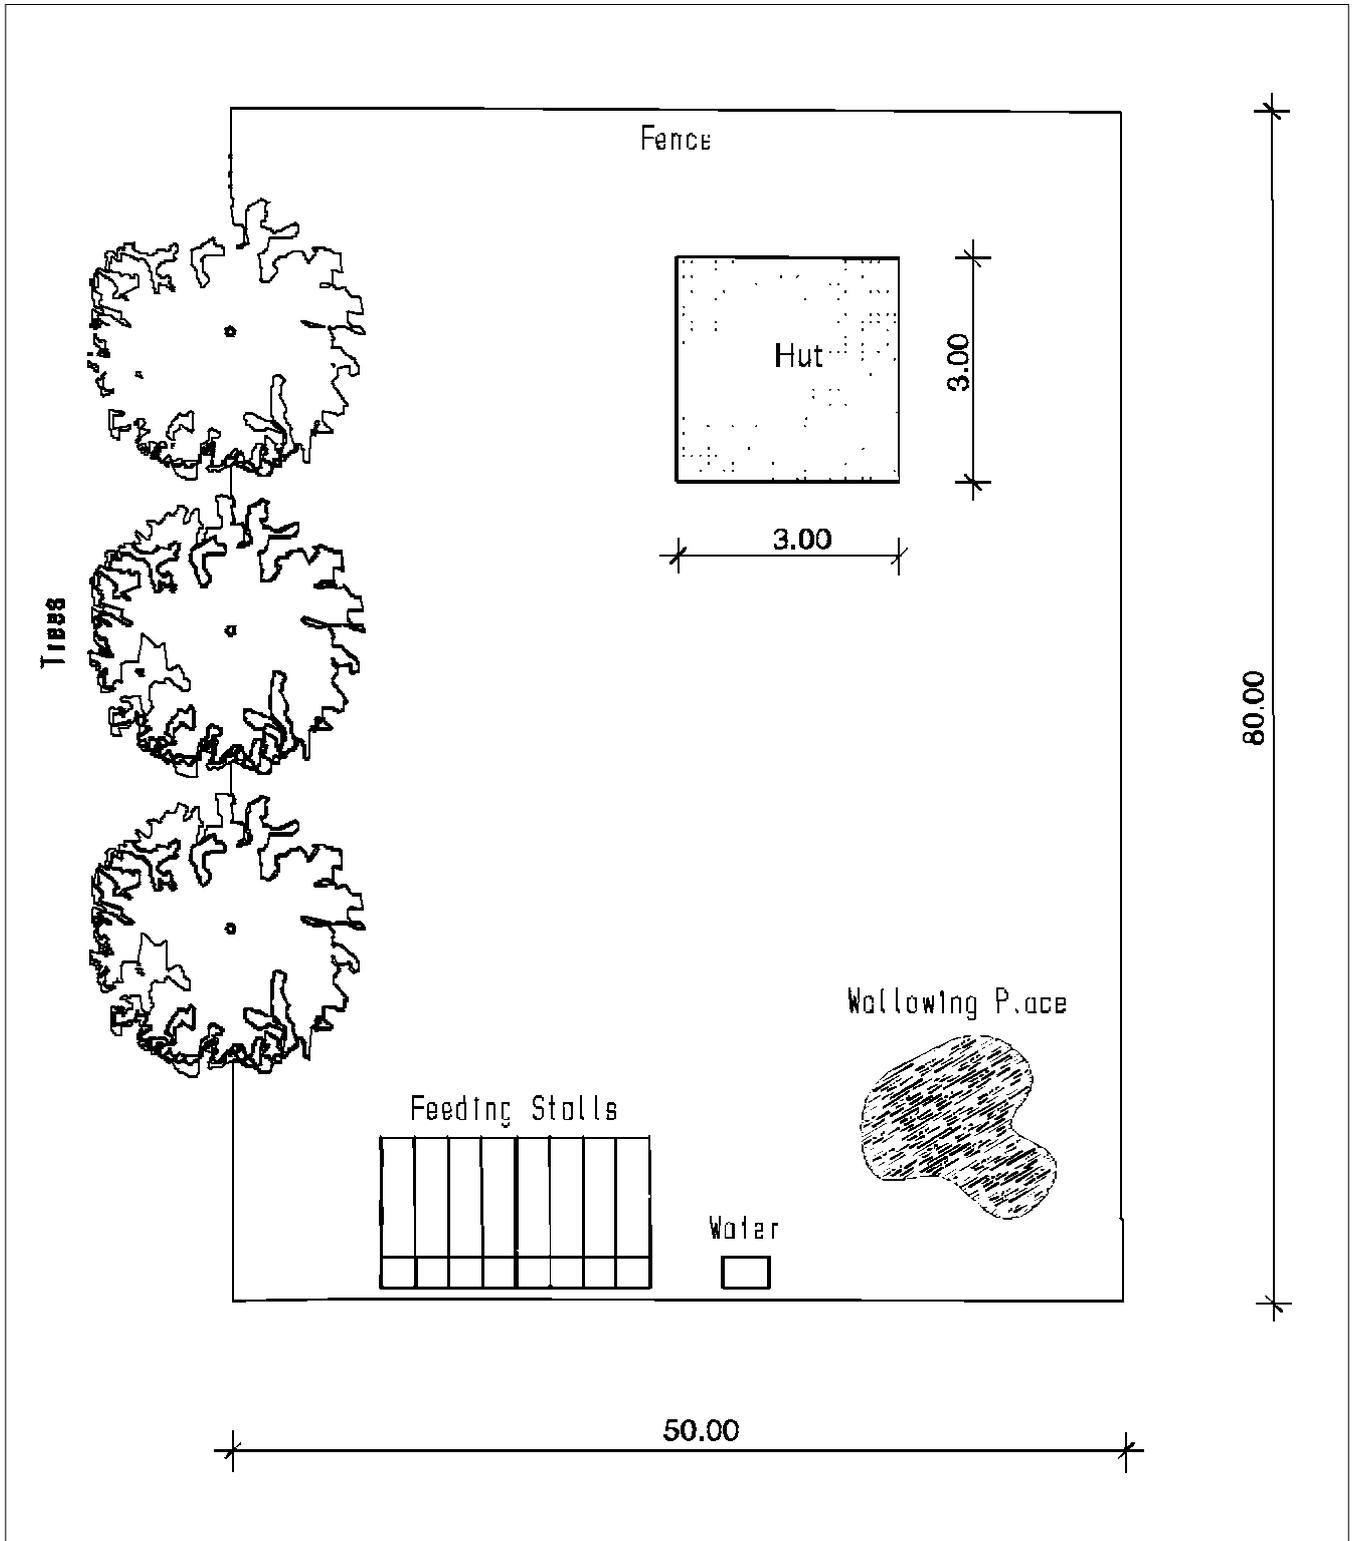

SYSTEM 7

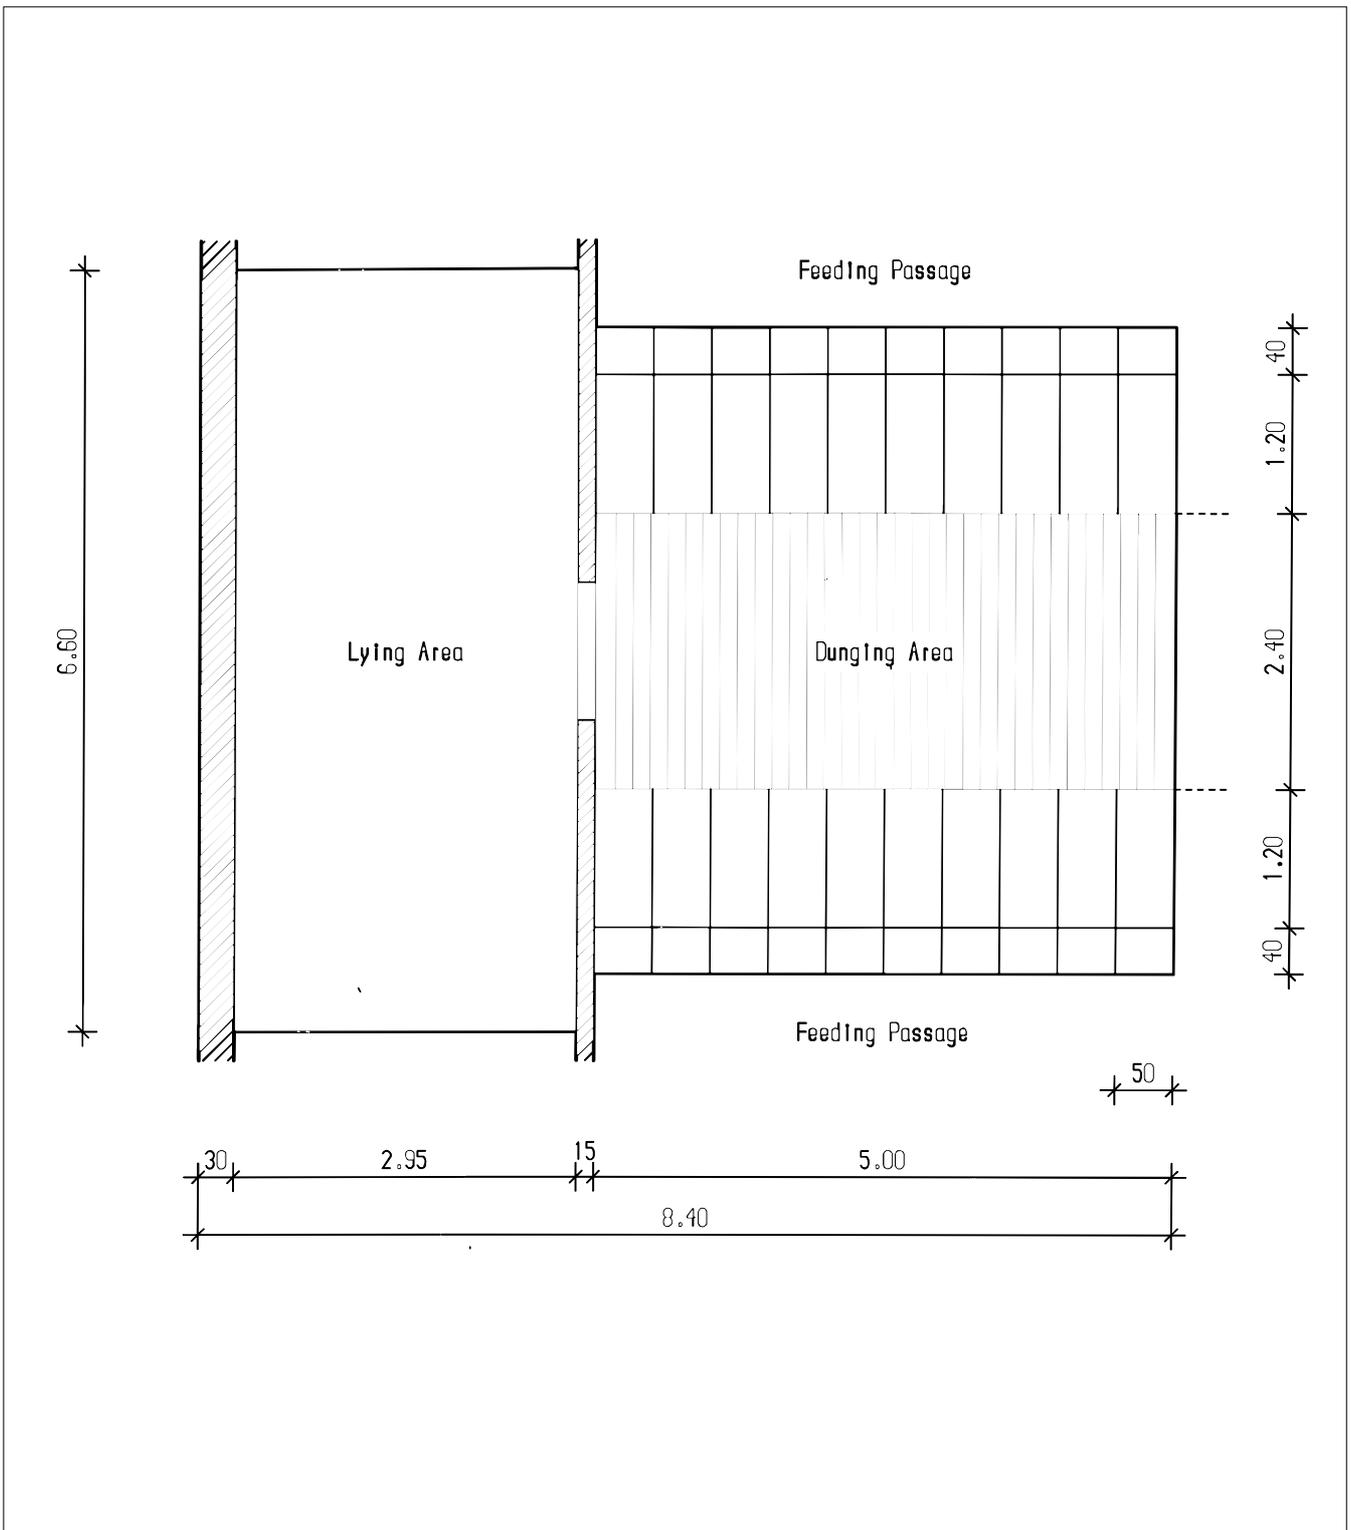

SYSTEM 8

